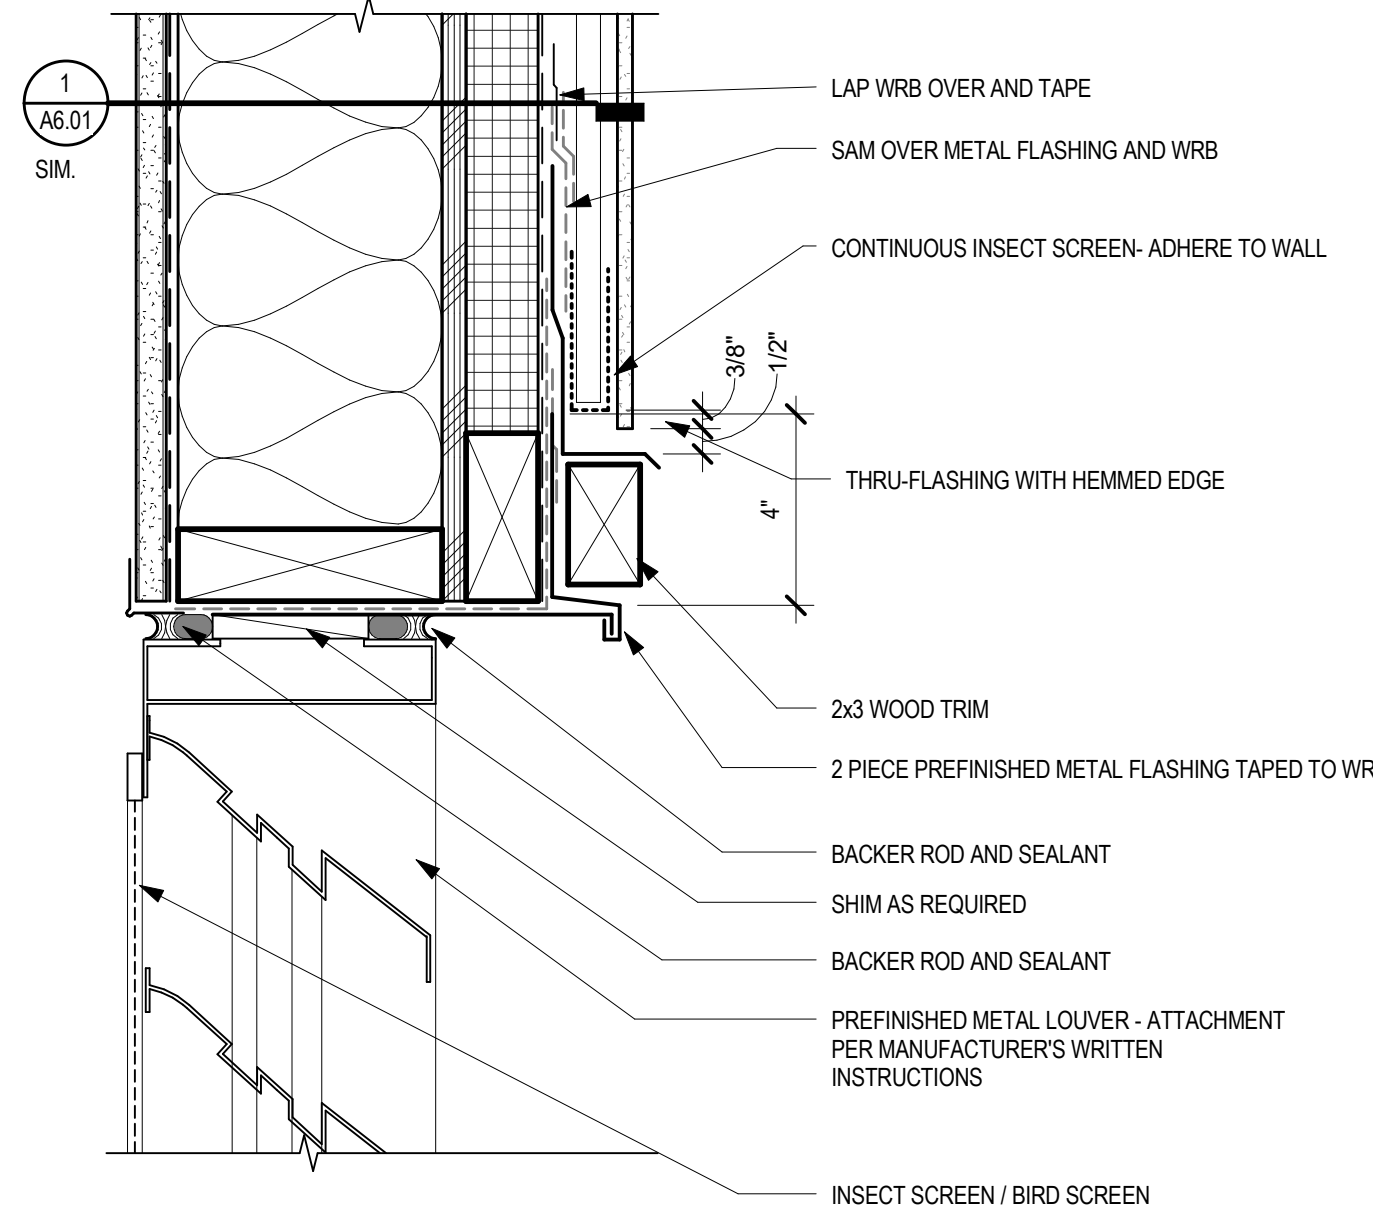
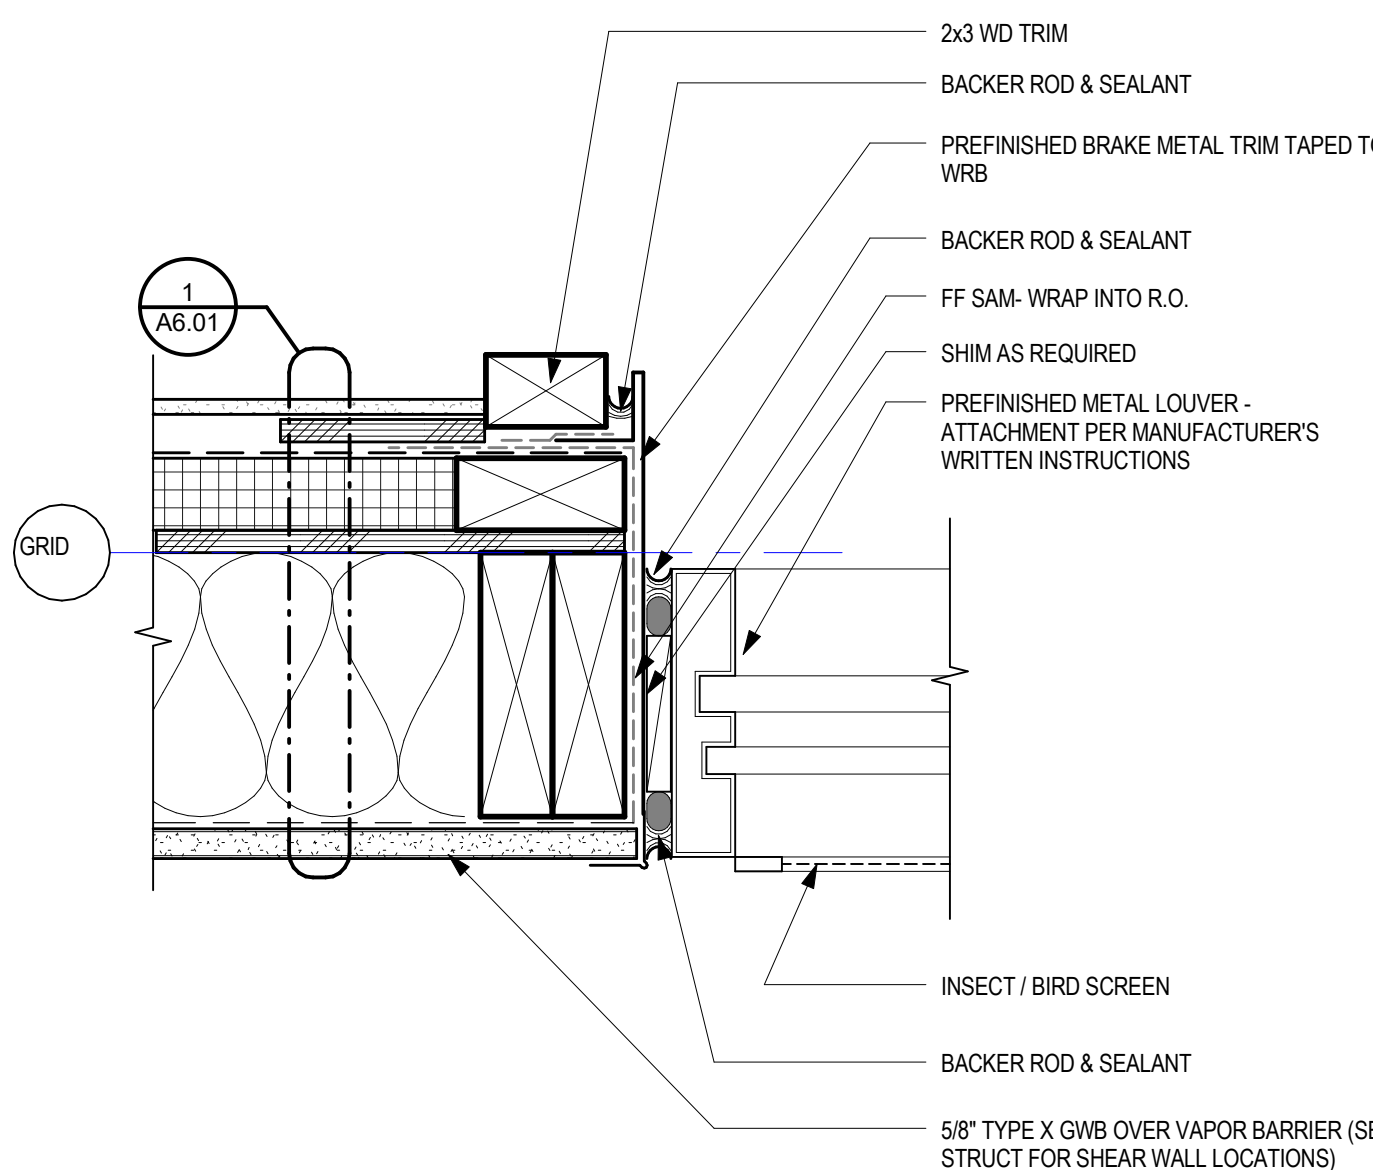
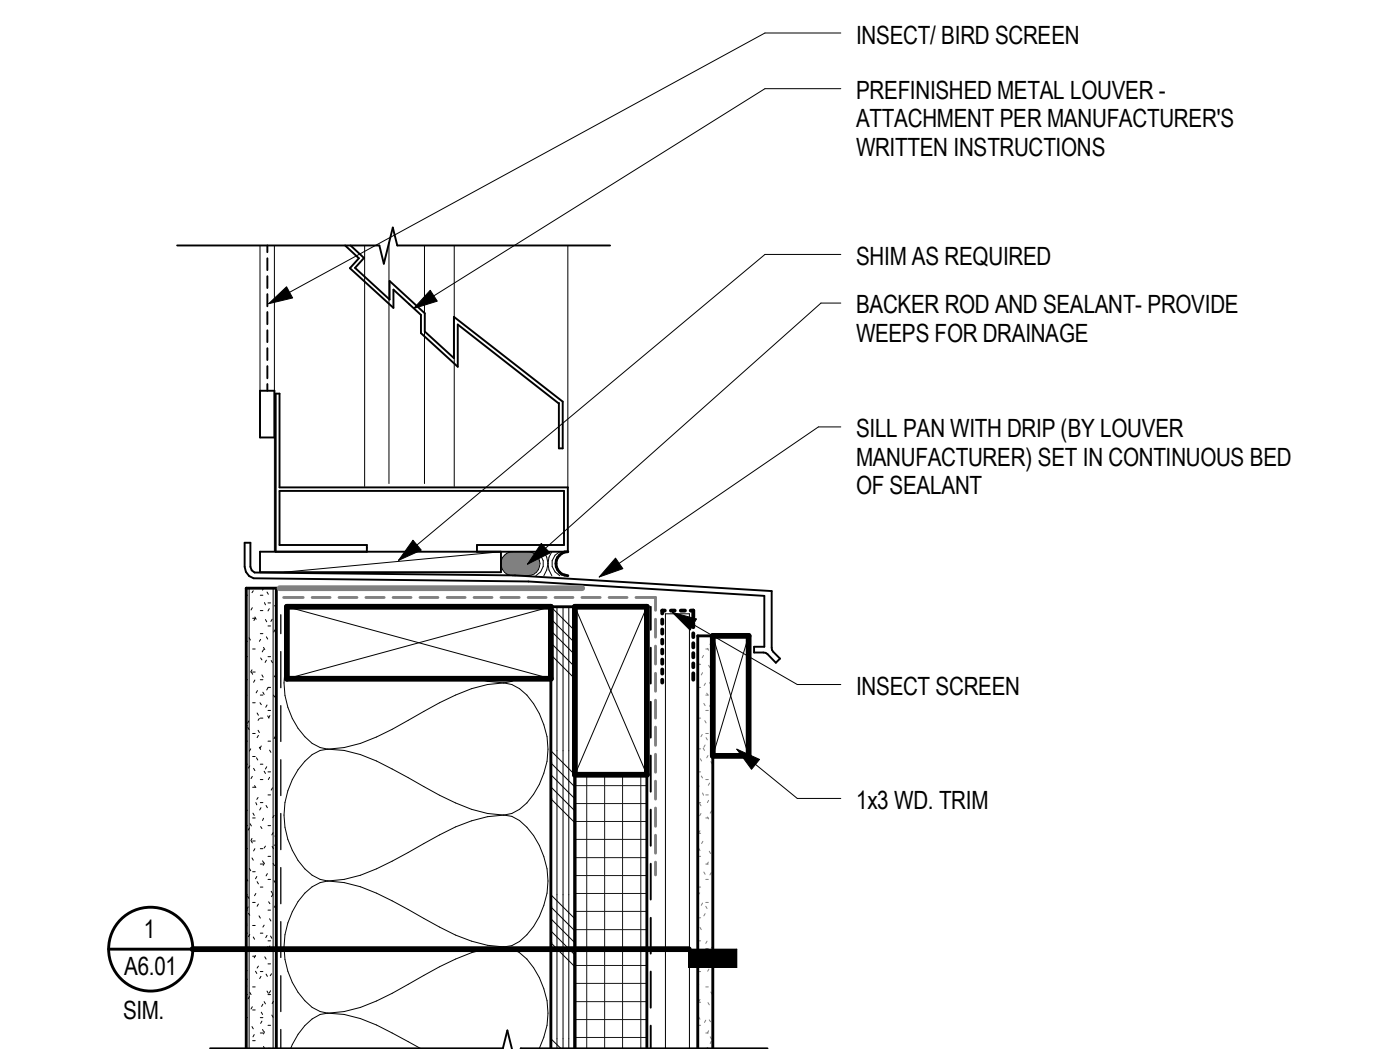
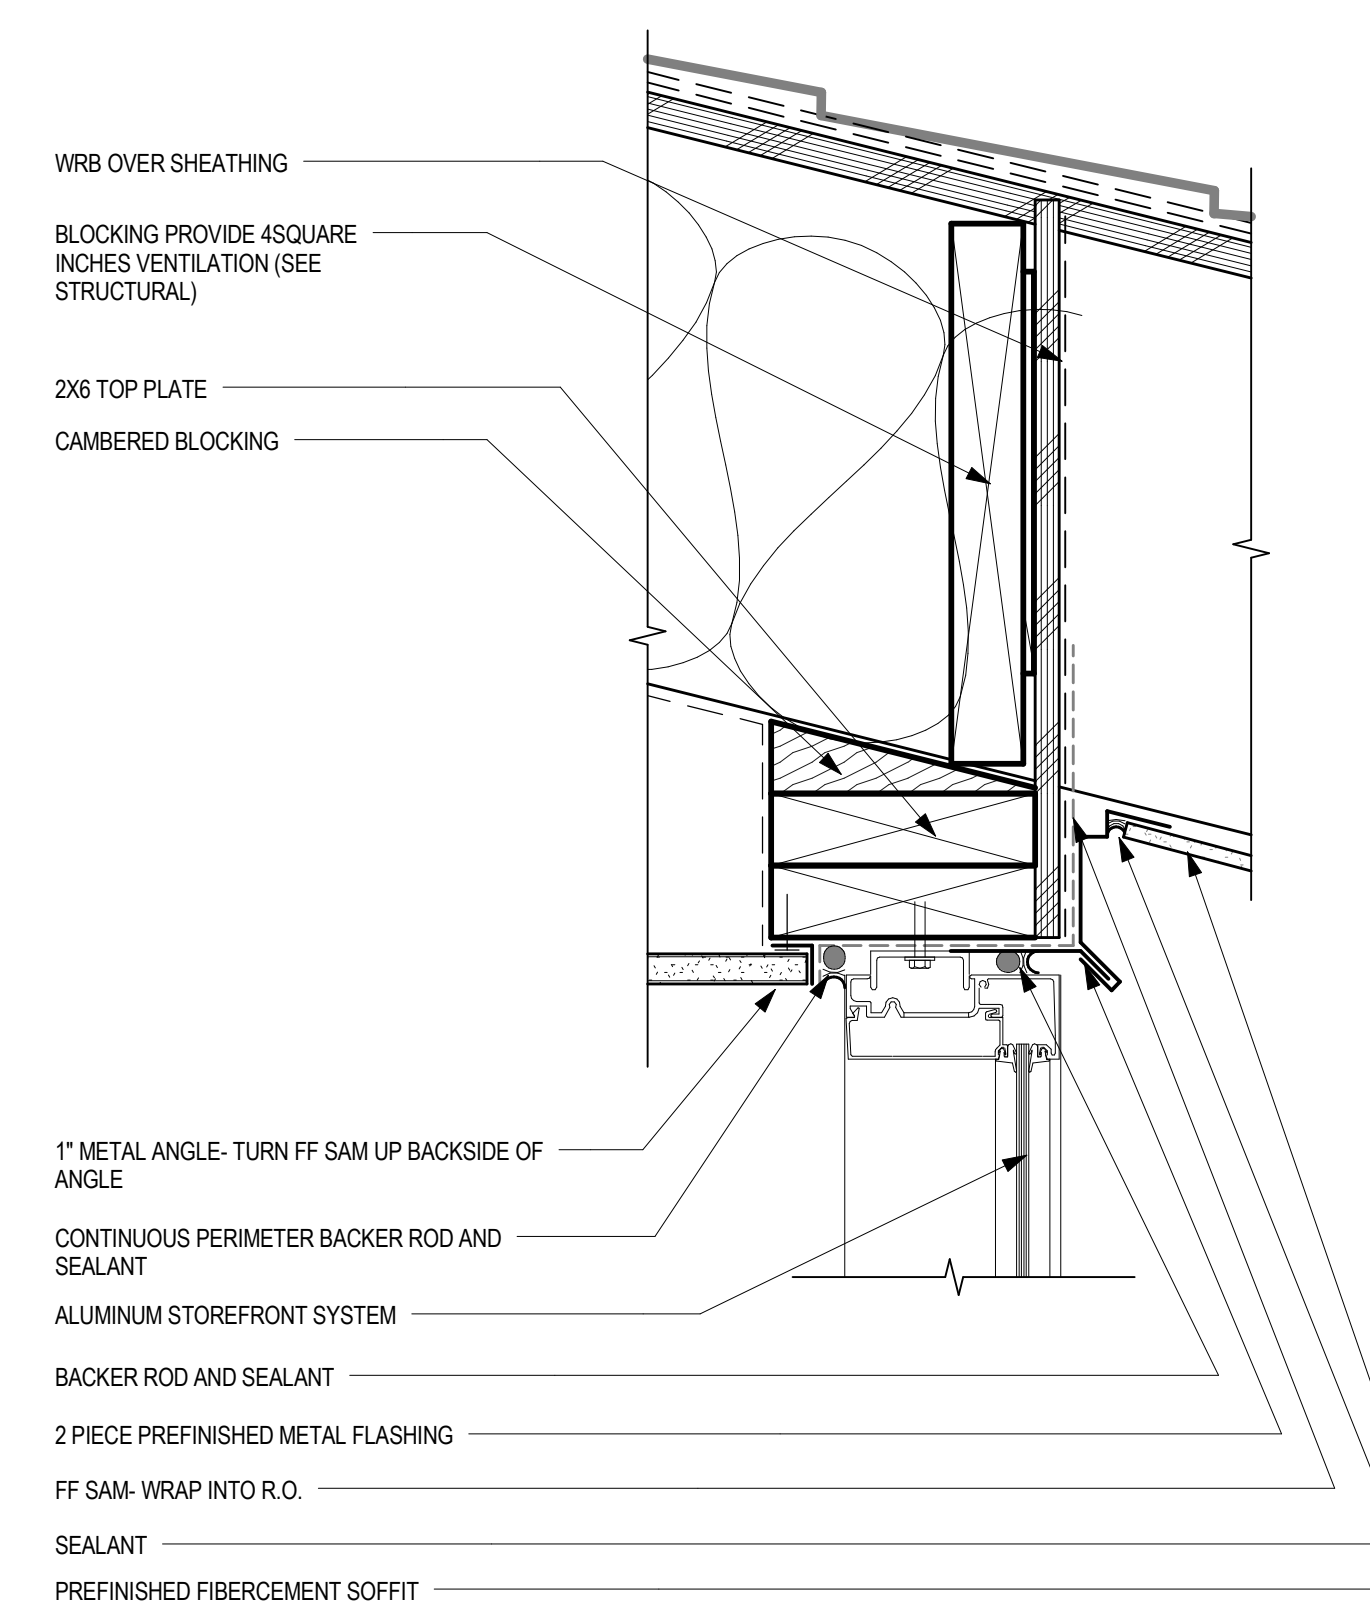
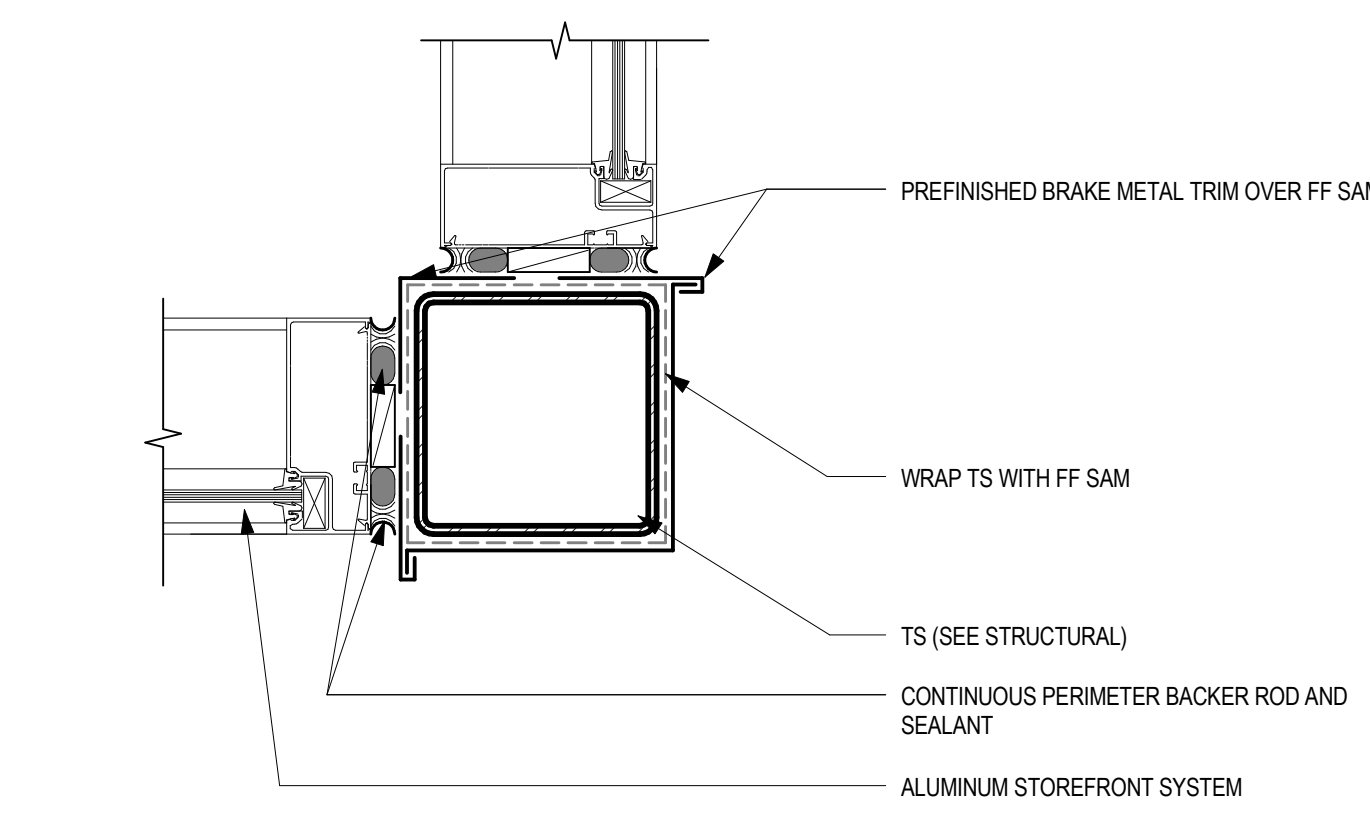
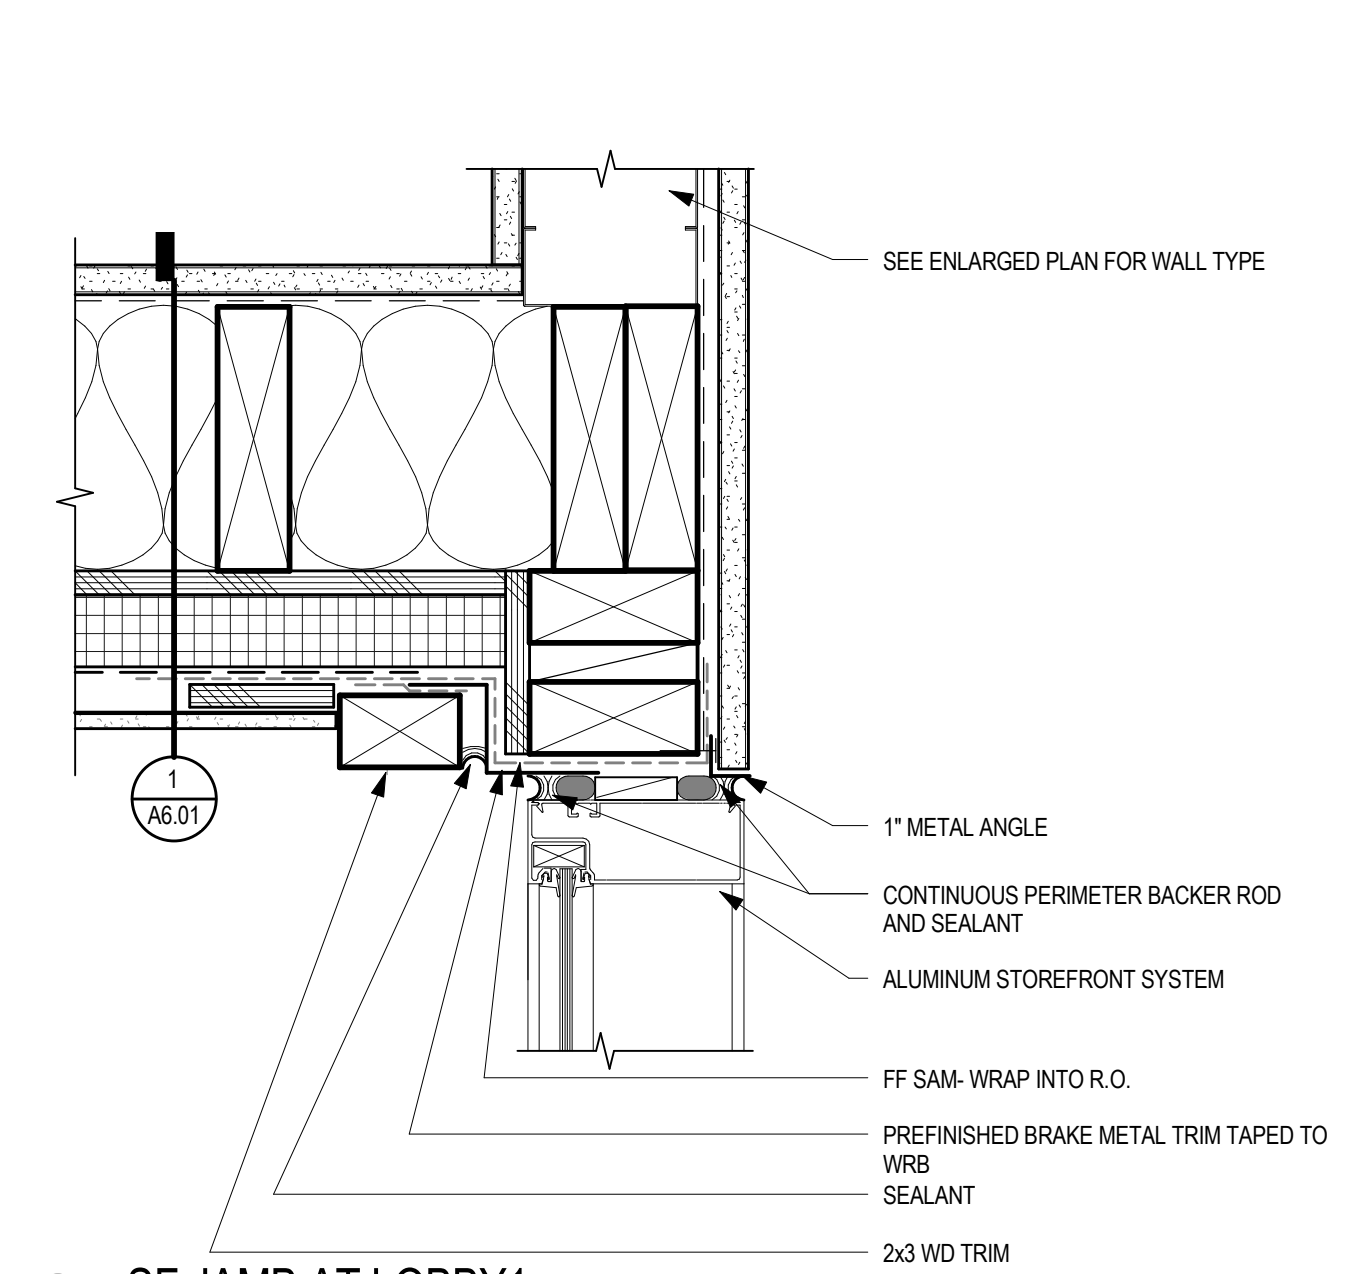
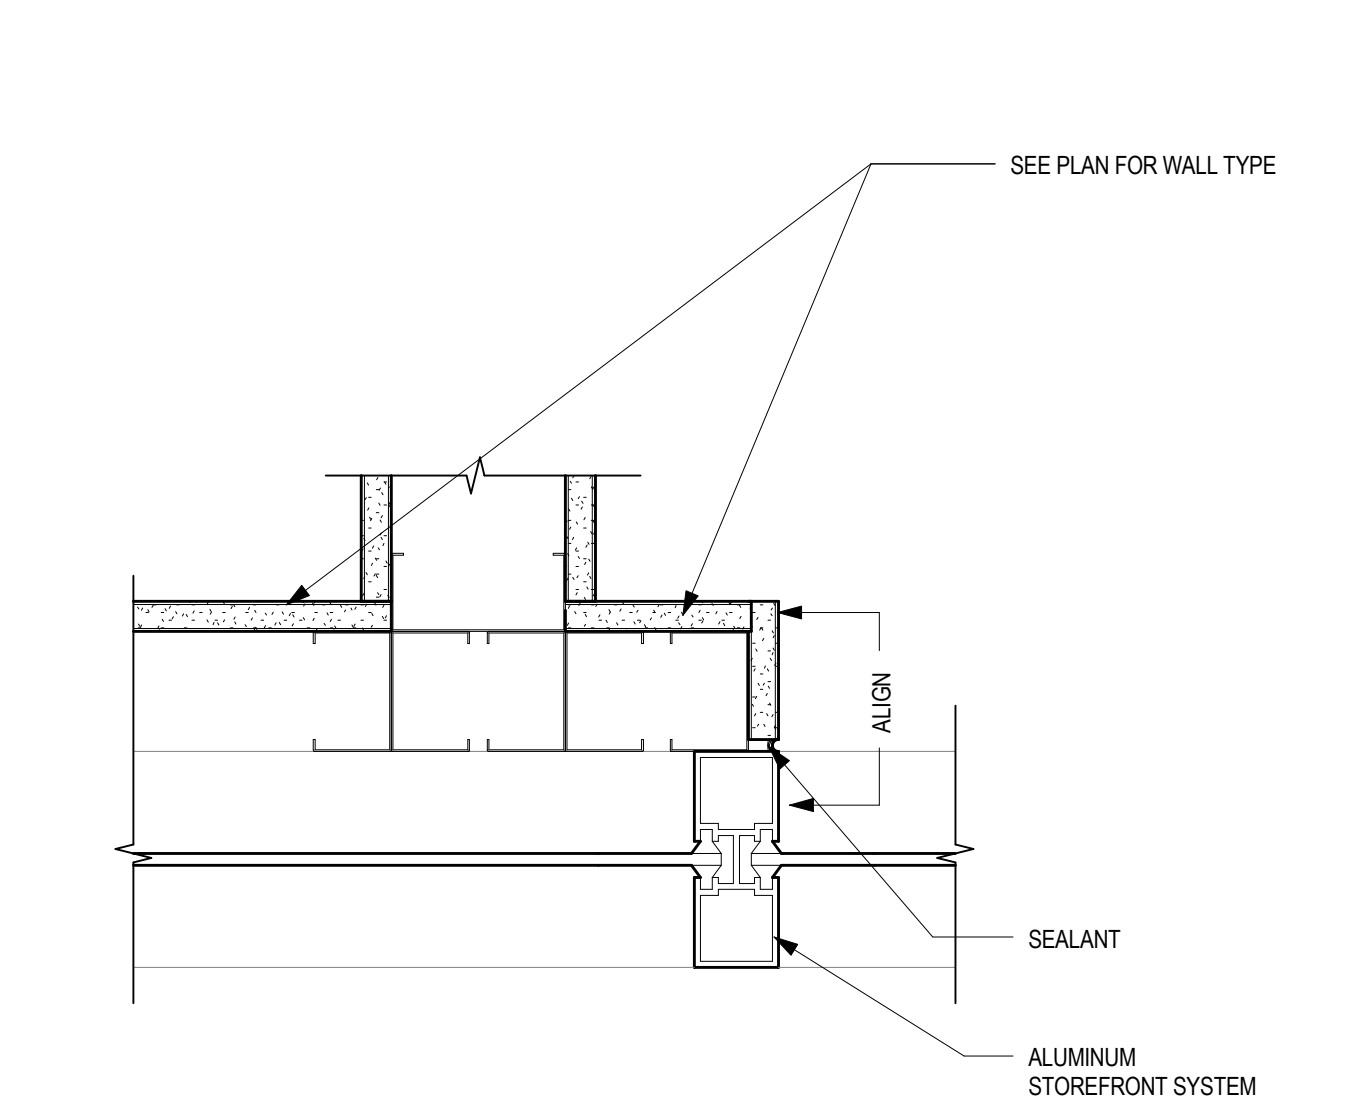
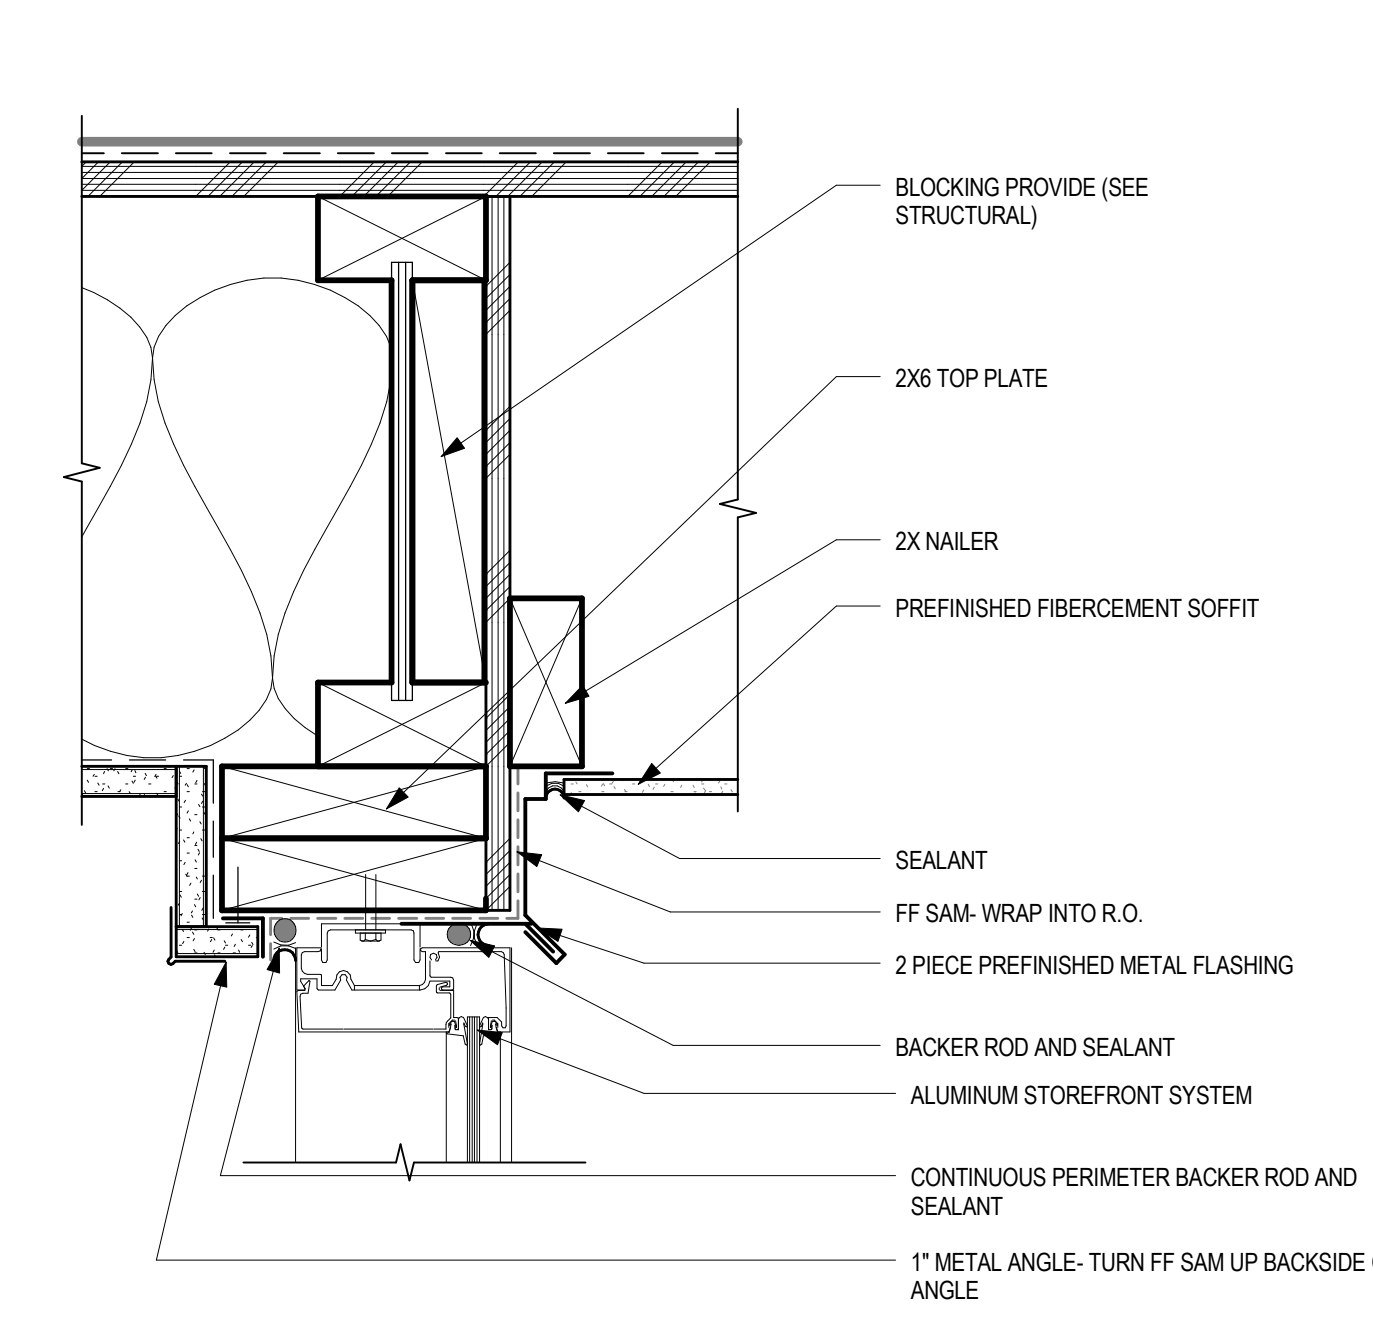
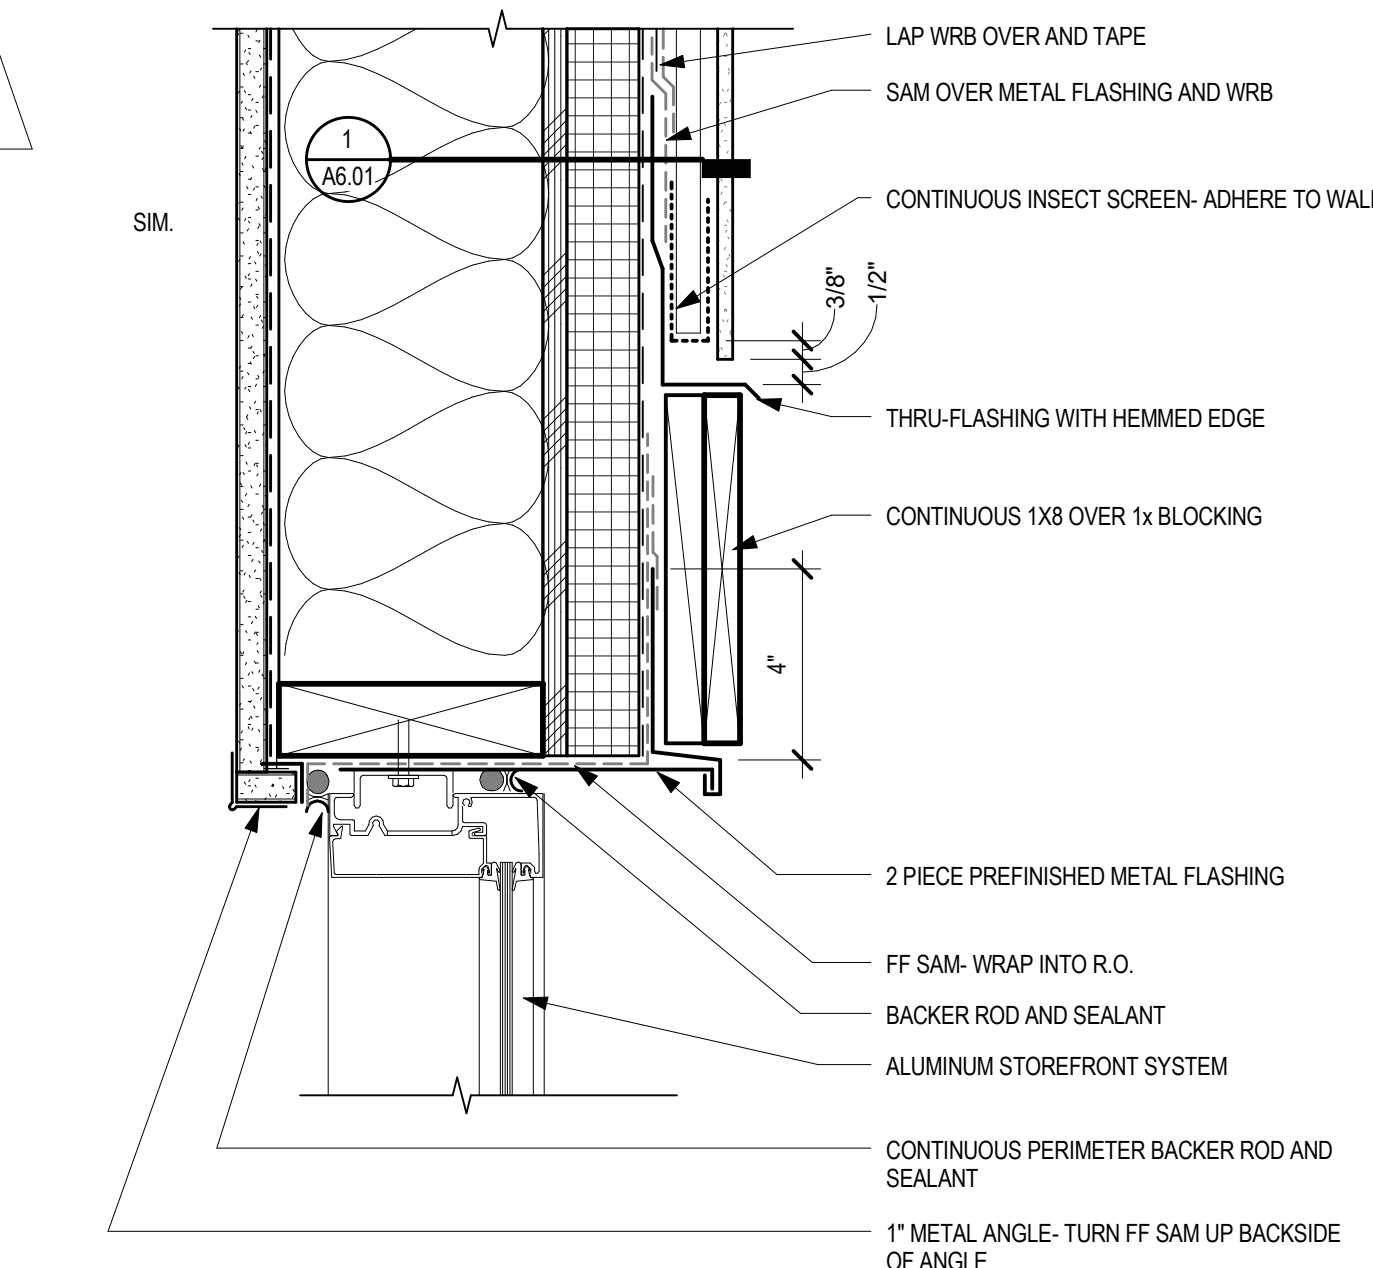
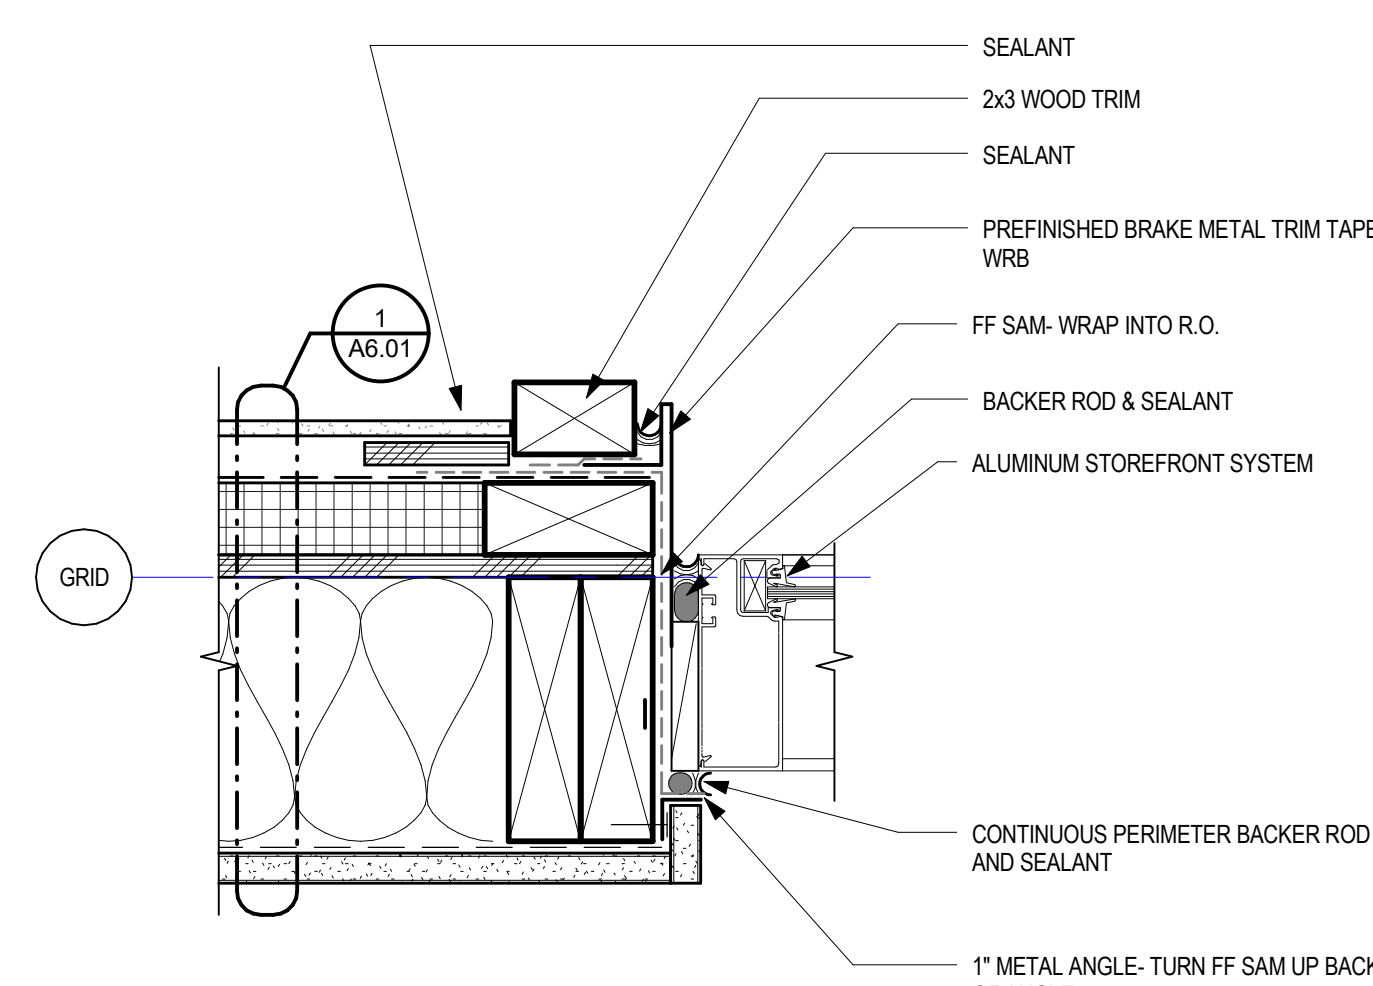
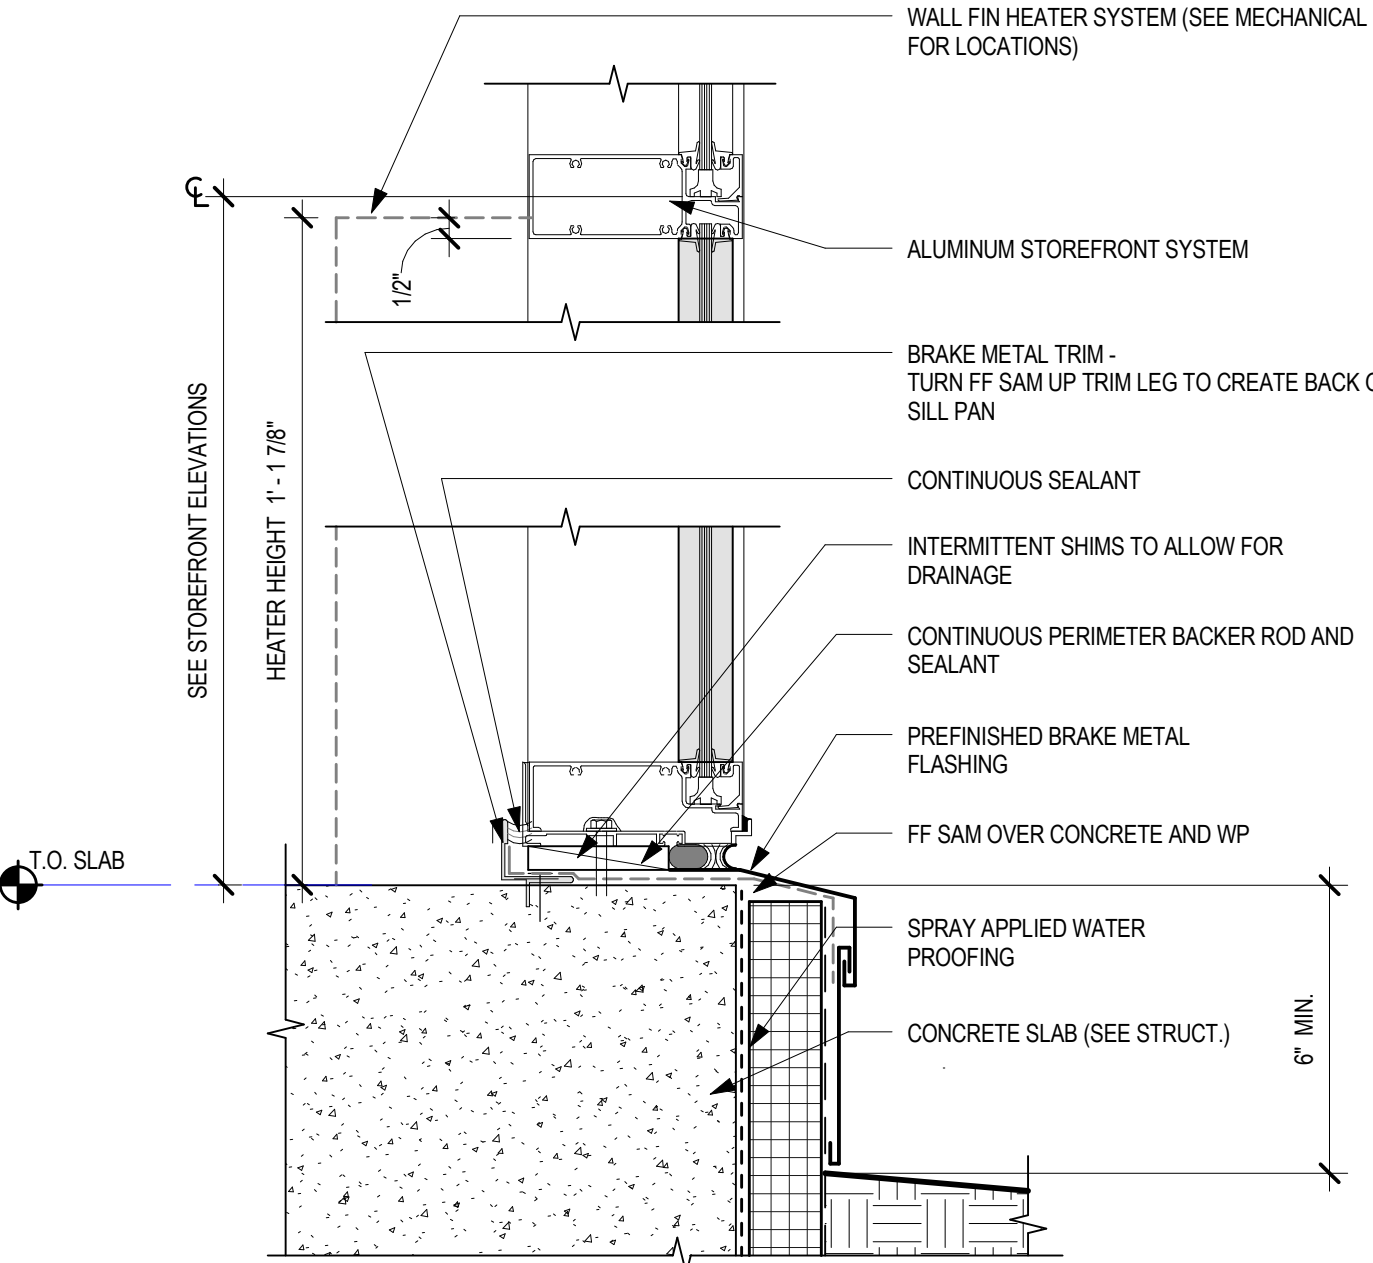
 
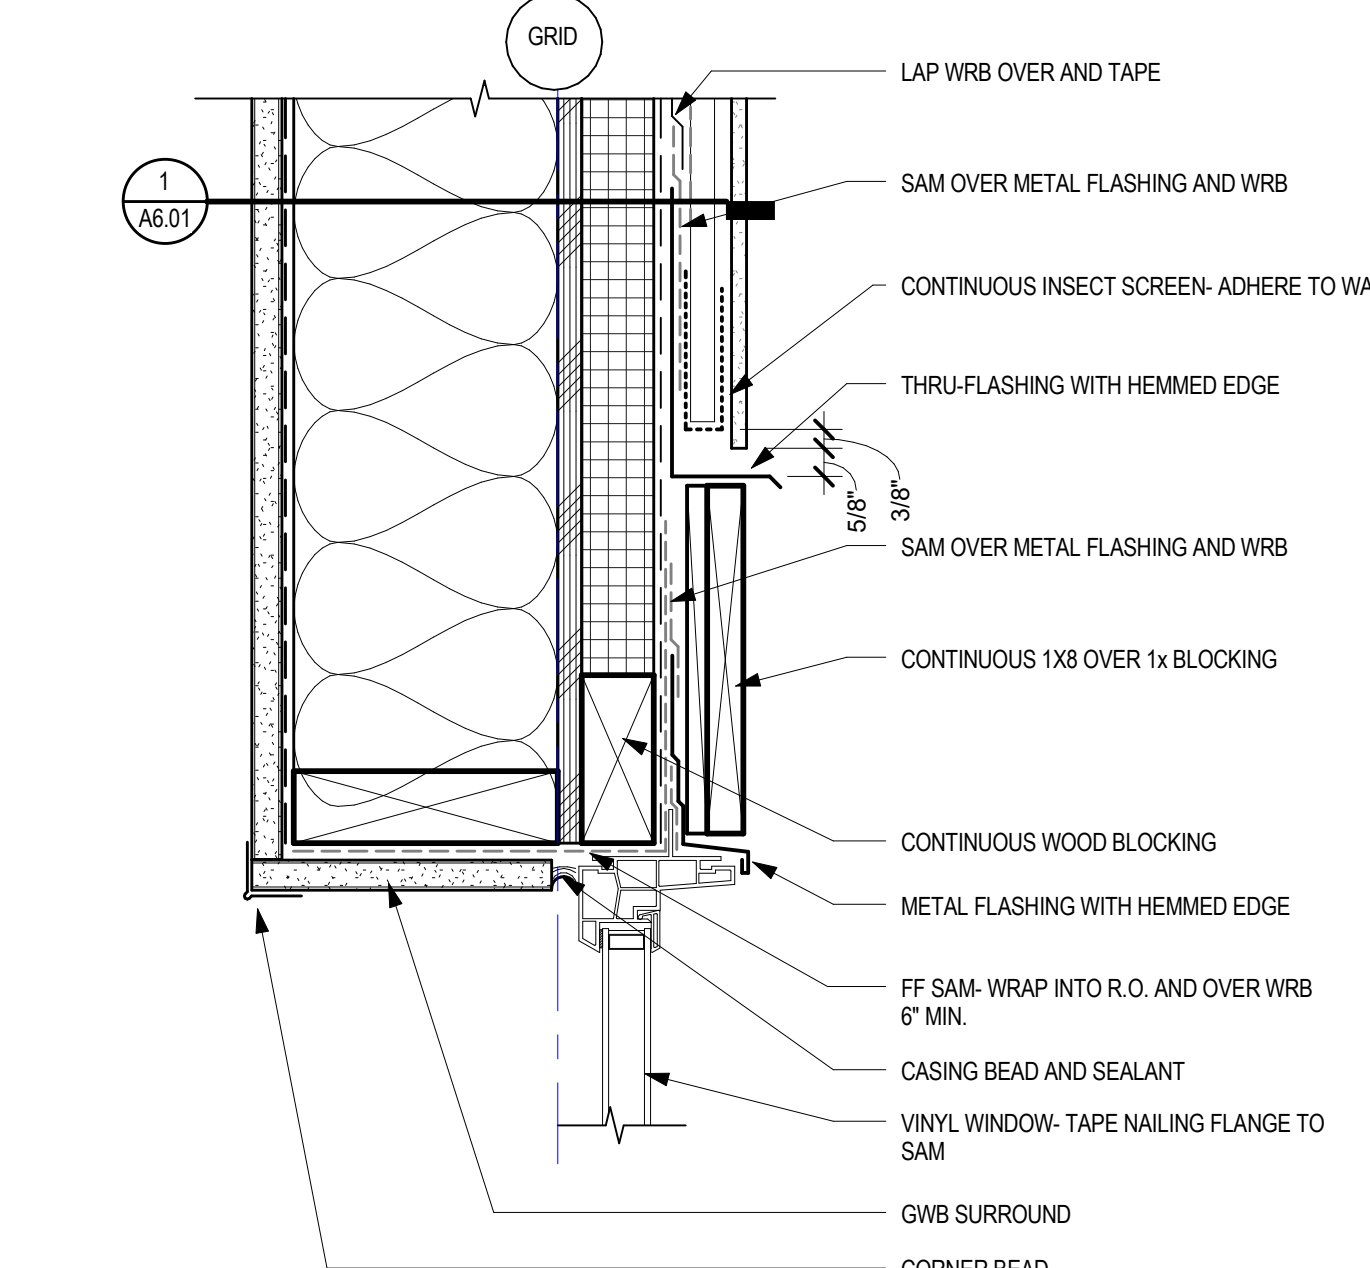
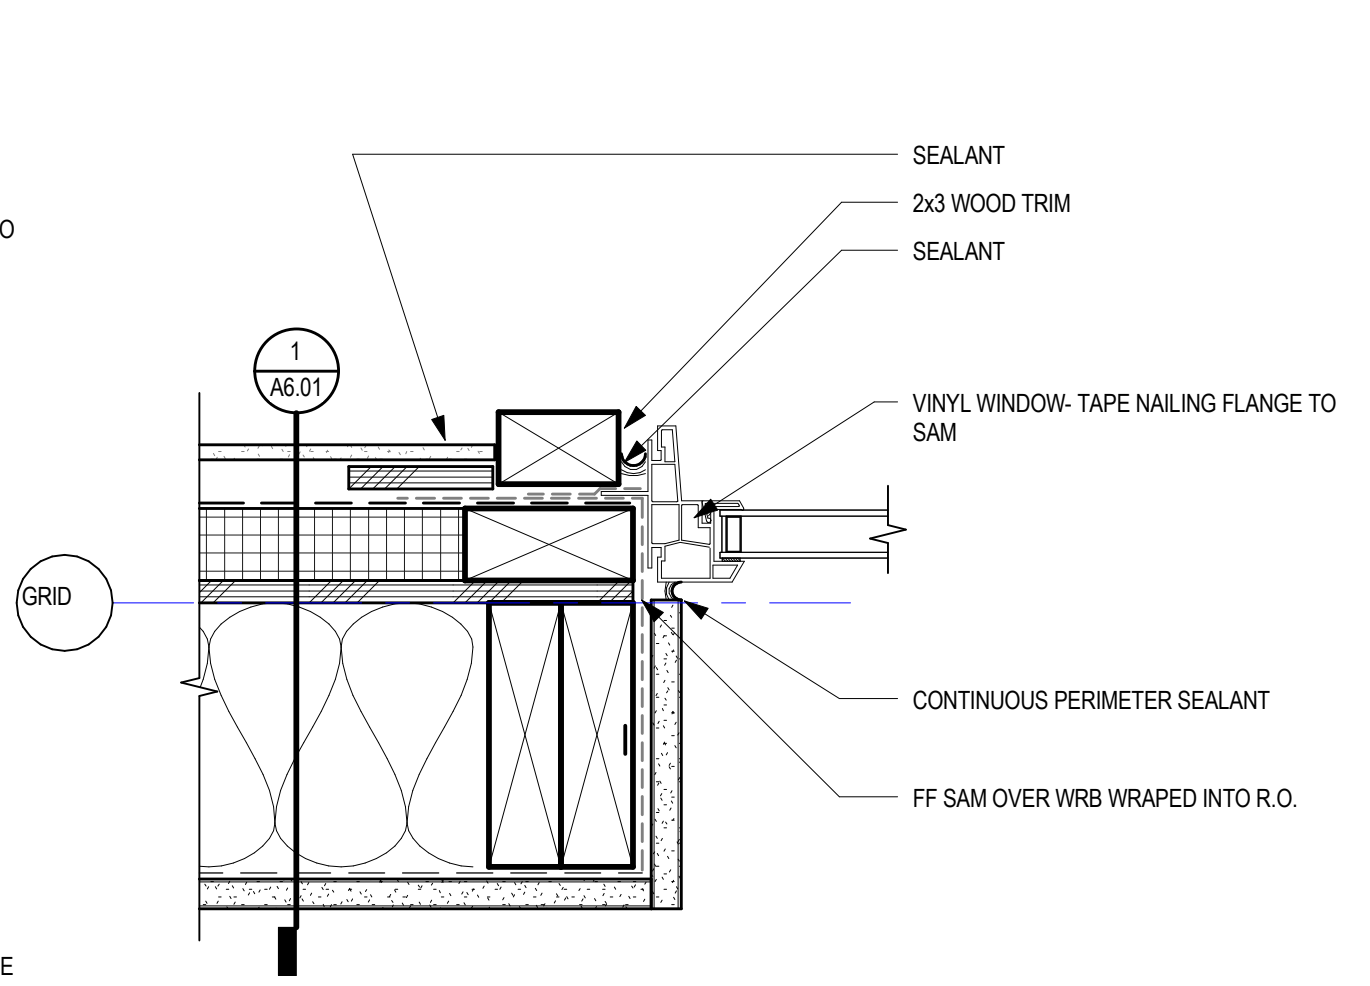
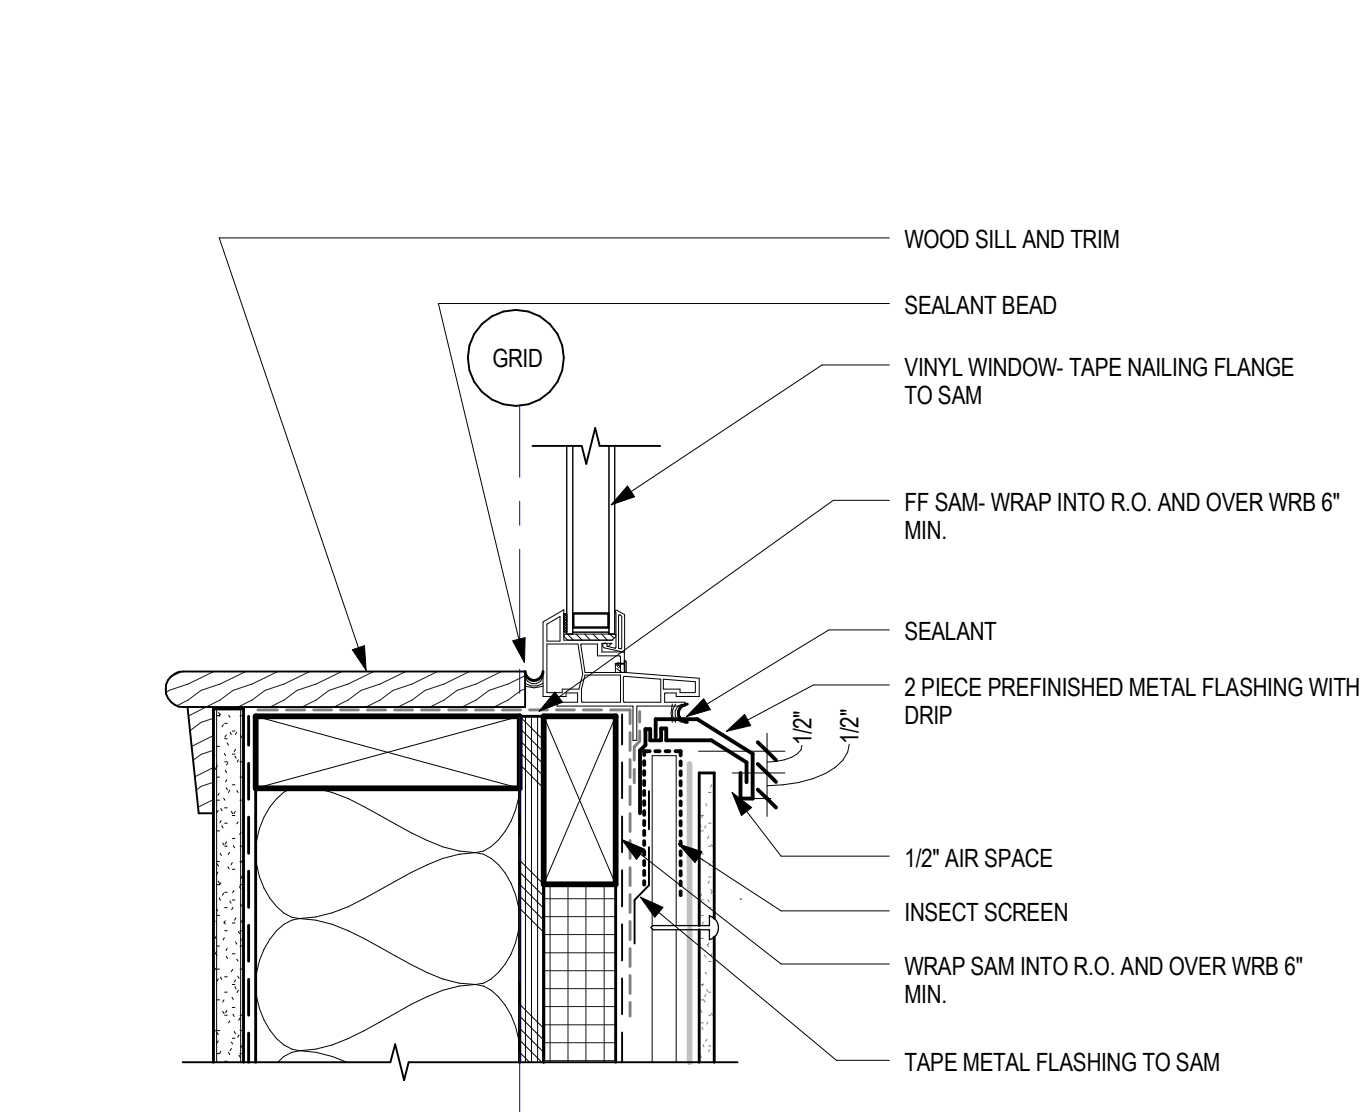
16 SF JAMB AT RECESS1
3" = 1'-0"15 LOUVER HEAD1
3" = 1'-0"14 LOUVER JAMB1
3" = 1'-0"13 LOUVER SILL1
3" = 1'-0"12 SF HEAD @ GLULAM BEAM
3" = 1'-0"11 SF JAMB @ TS CORNER1
3" = 1'-0"10 SF JAMB AT LOBBY1
3" = 1'-0"9 PLAN DETAIL AT WALL TO STOREFRONT
3" = 1'-0"8 SF HEAD AT RAKE1
3" = 1'-0"7 SF HEAD1
3" = 1'-0"6 SF JAMB1
3" = 1'-0"5 SF SILL AT SLAB
3" = 1'-0"4 NOT USED
3" = 1'-0"3 WINDOW HEAD1
3" = 1'-0"2 WINDOW JAMB1
3" = 1'-0"1 WINDOW SILL
3" = 1'-0"