




1
M6.10
CEILING SA DIFFUSER DETAIL
SCALE: DETAIL

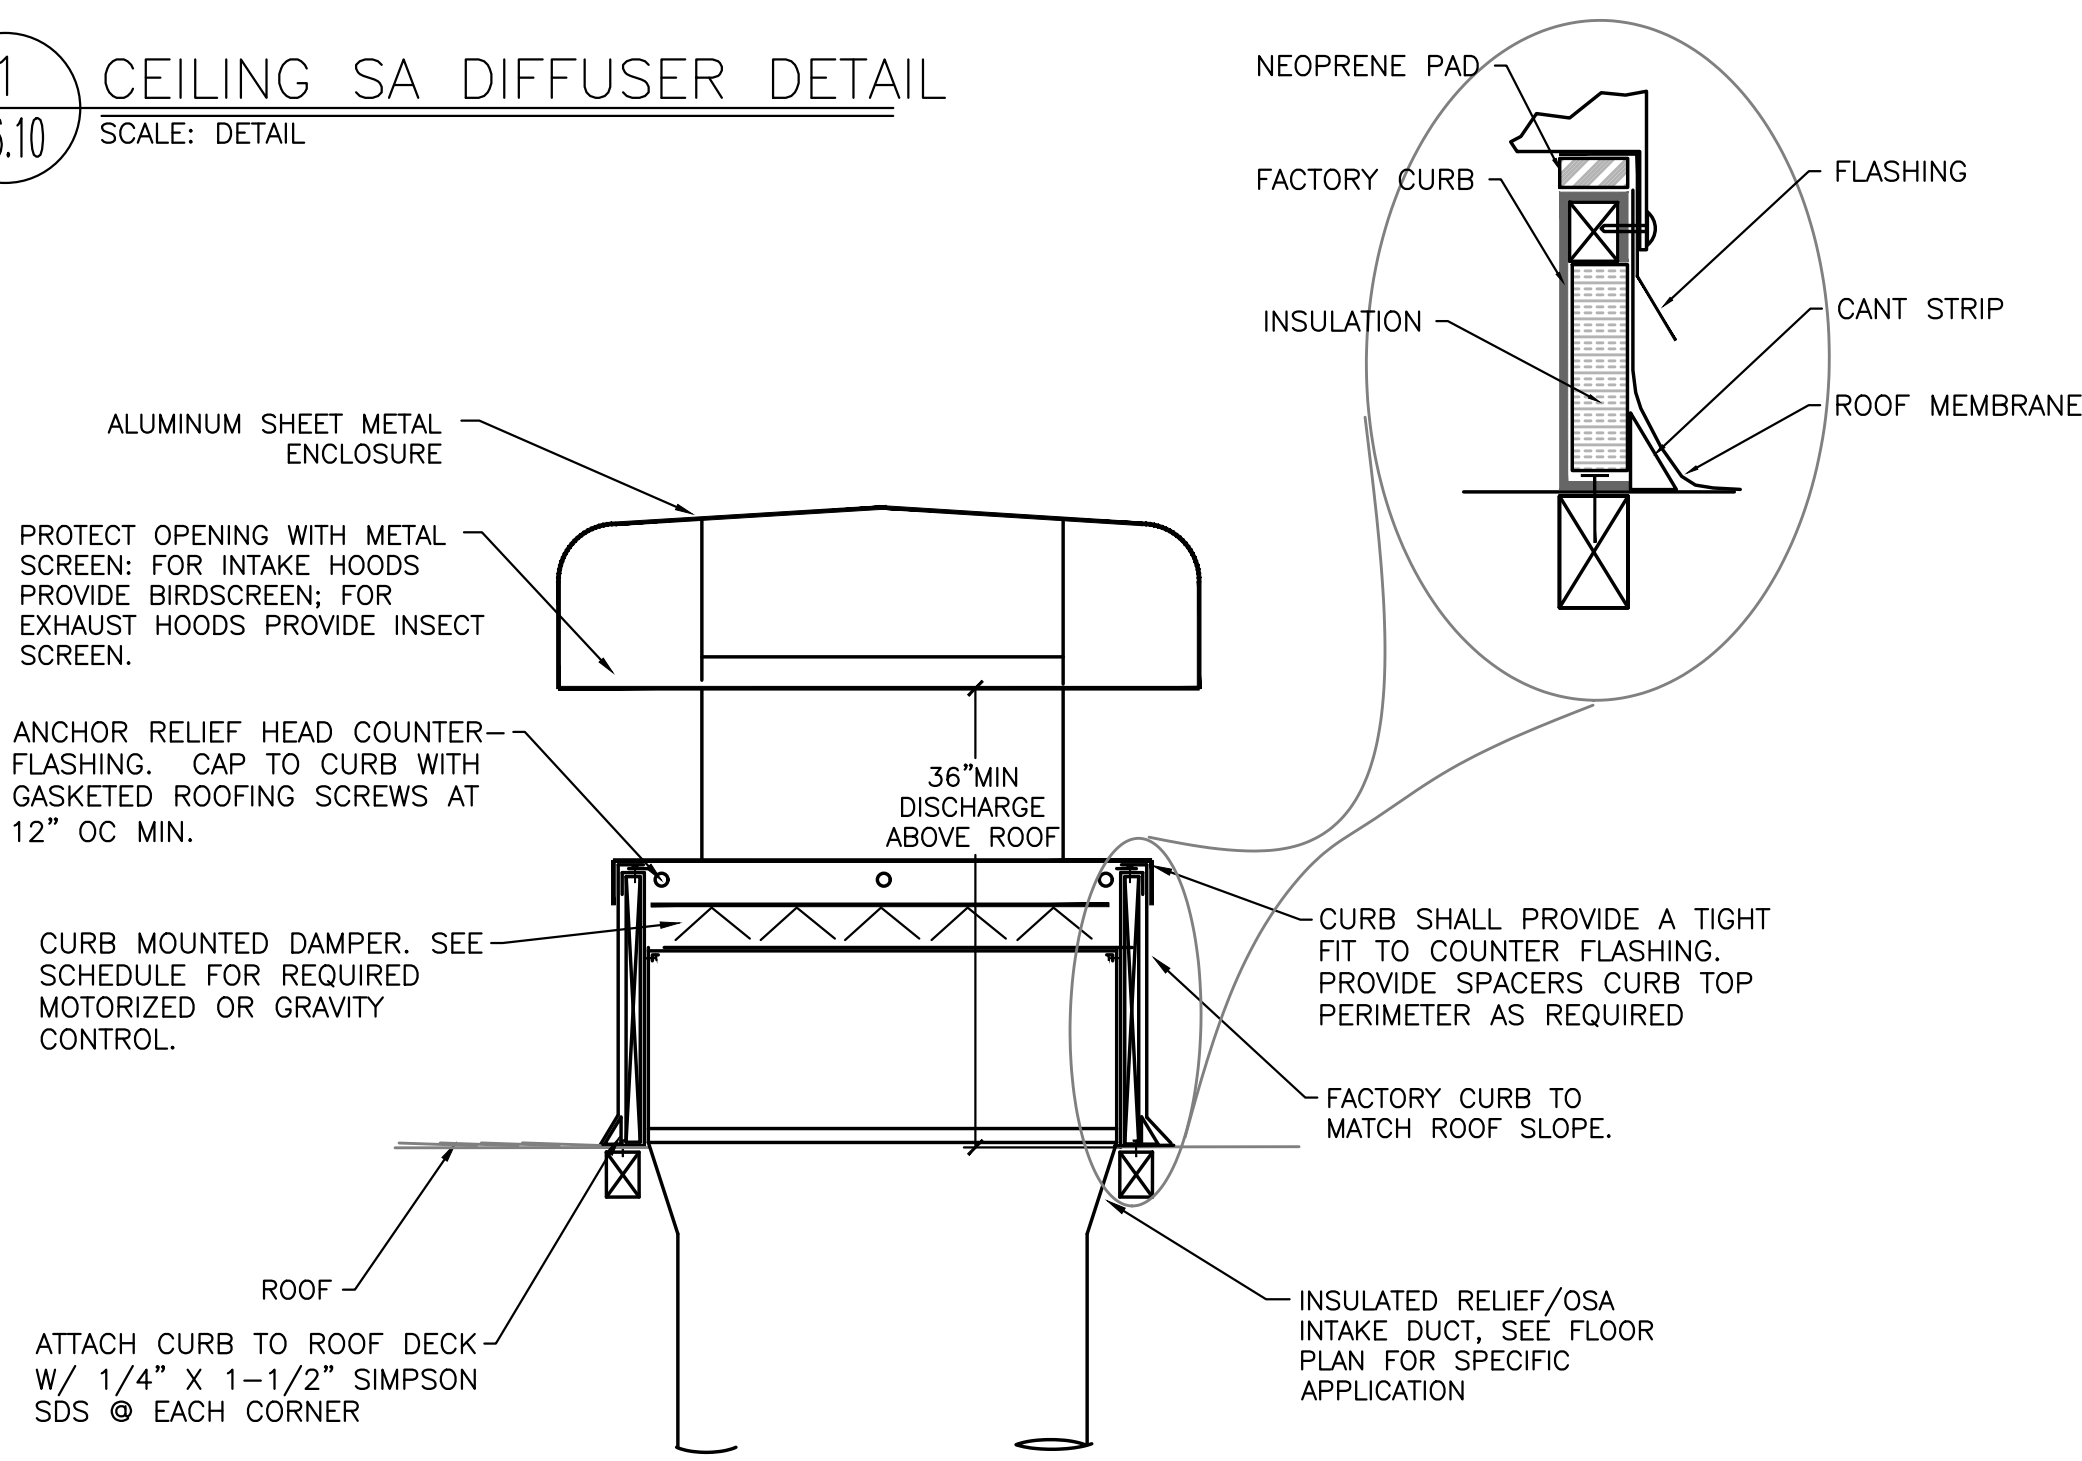


2
M6.10
DUCT SUPPORT
SCALE: DETAIL

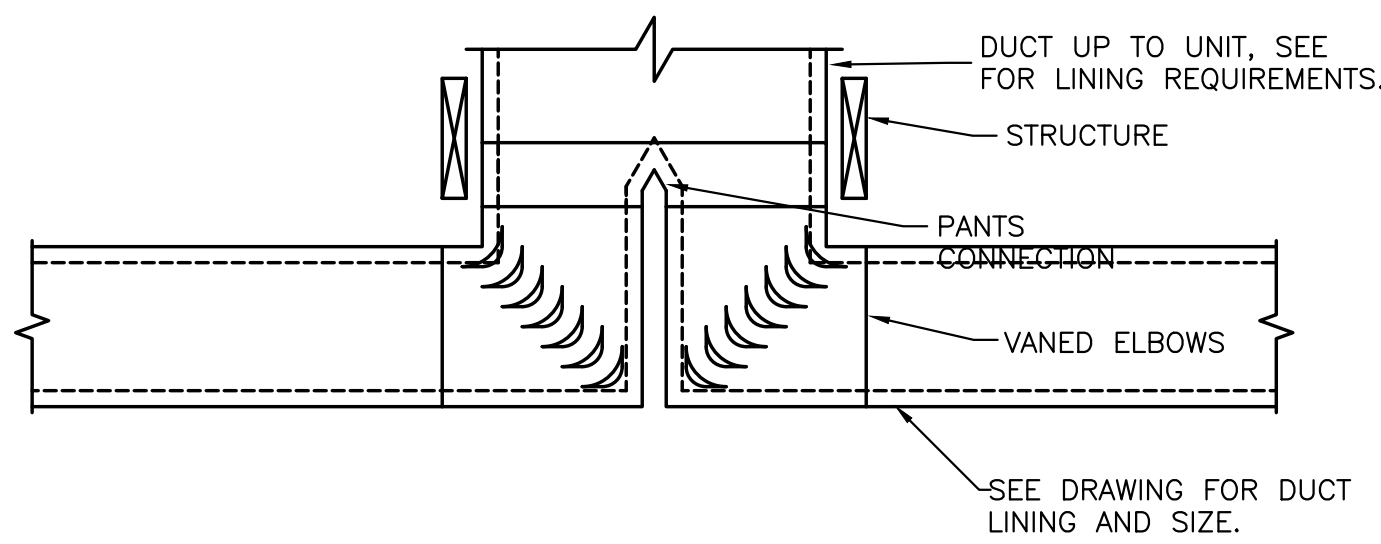


3
M6.10
RETURN/EXHAUST AIR GRILLE DETAIL
SCALE: DETAIL

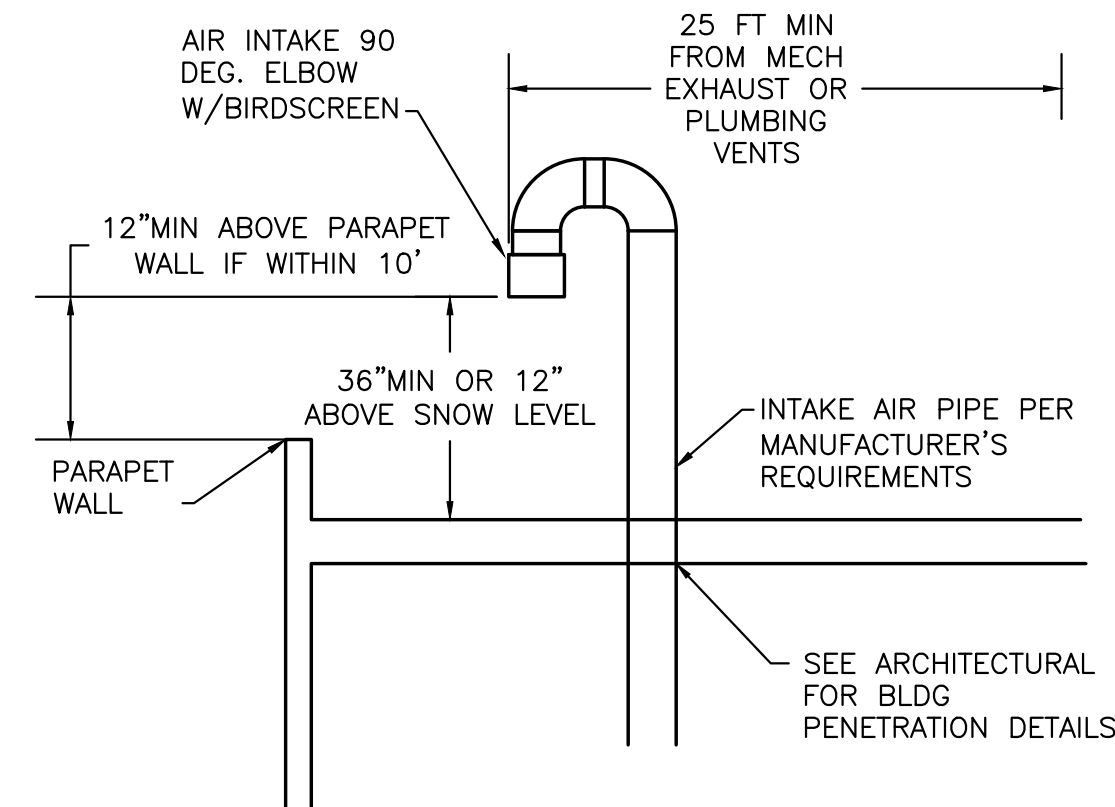


4
M6.10
NEW RELIEF/INTAKE HOOD DETAIL
SCALE: DETAIL

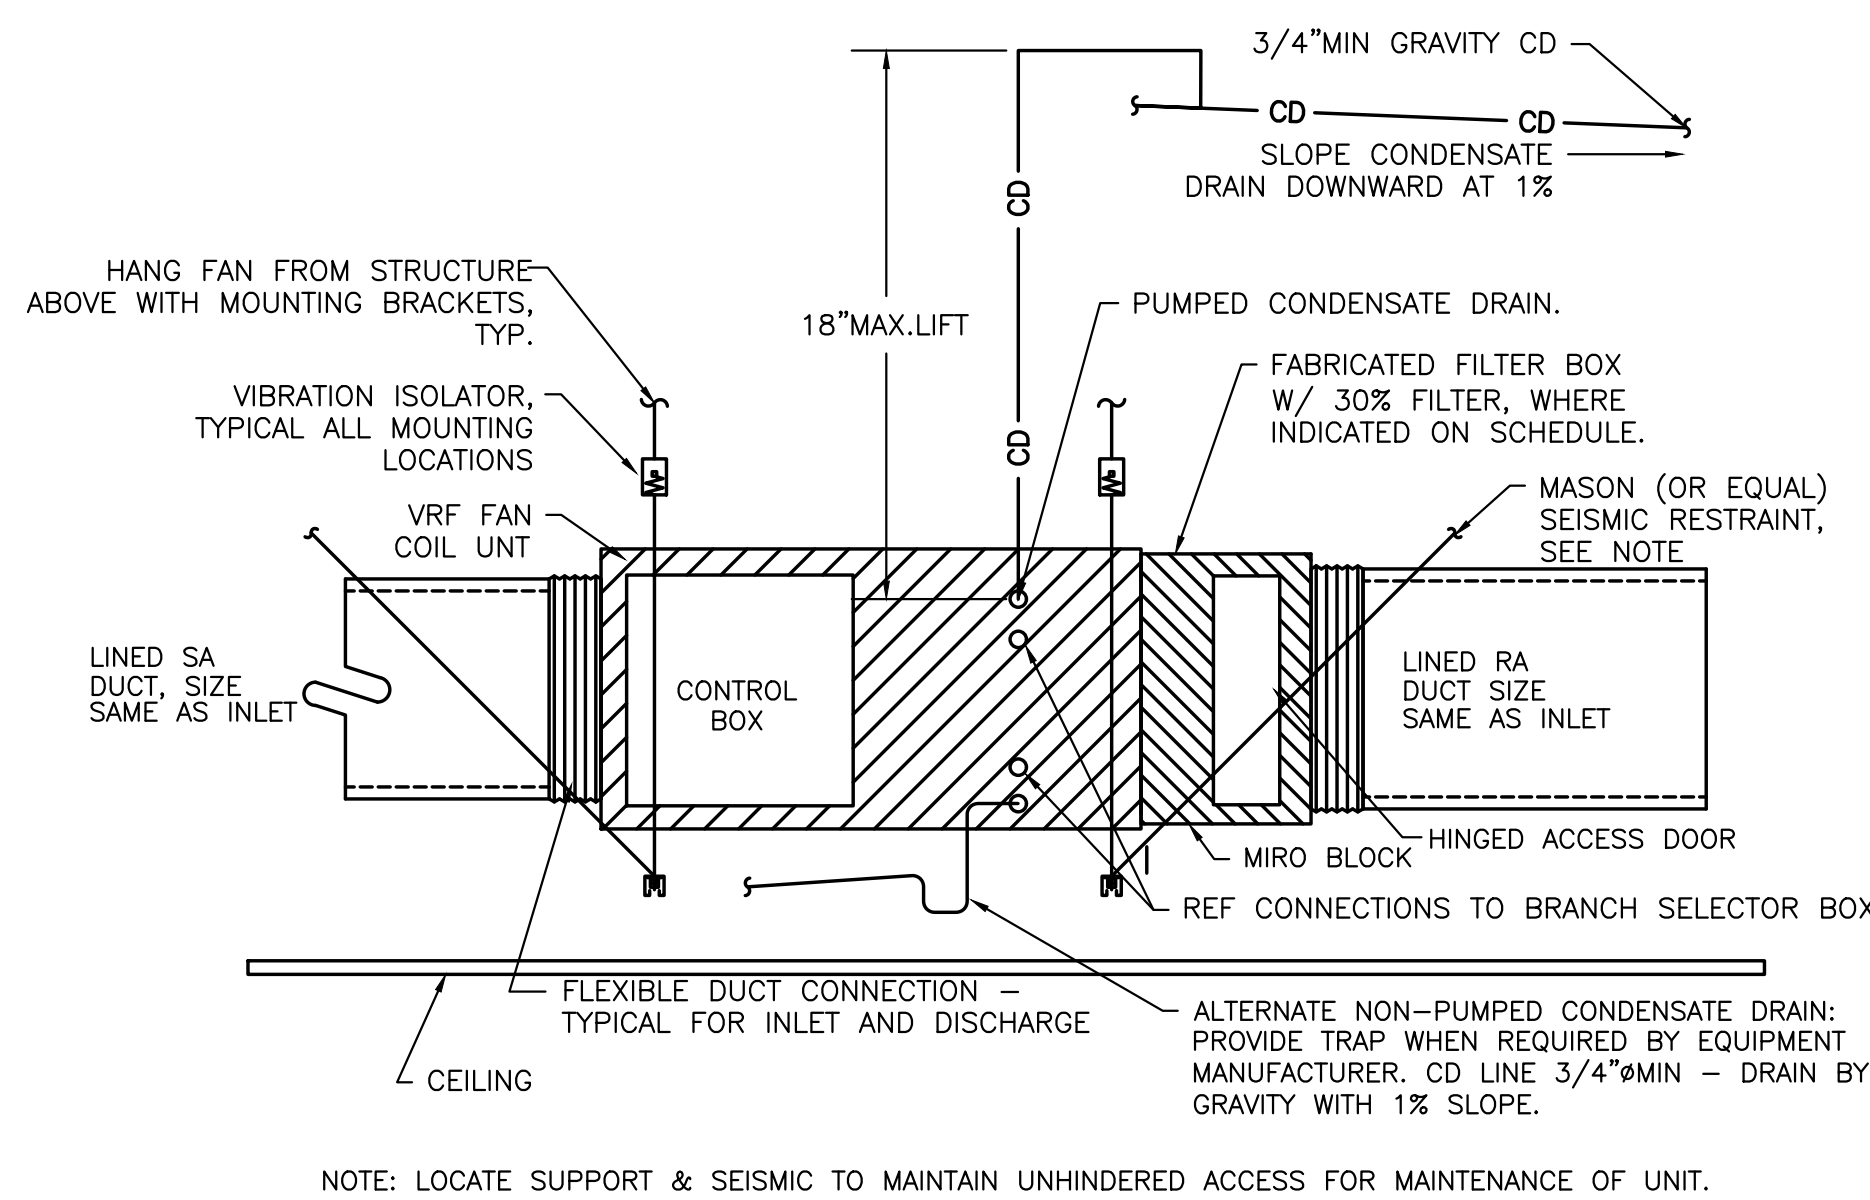

5
M6.10
VRF DUCTED FAN COIL (FC)
SCALE: DETAIL

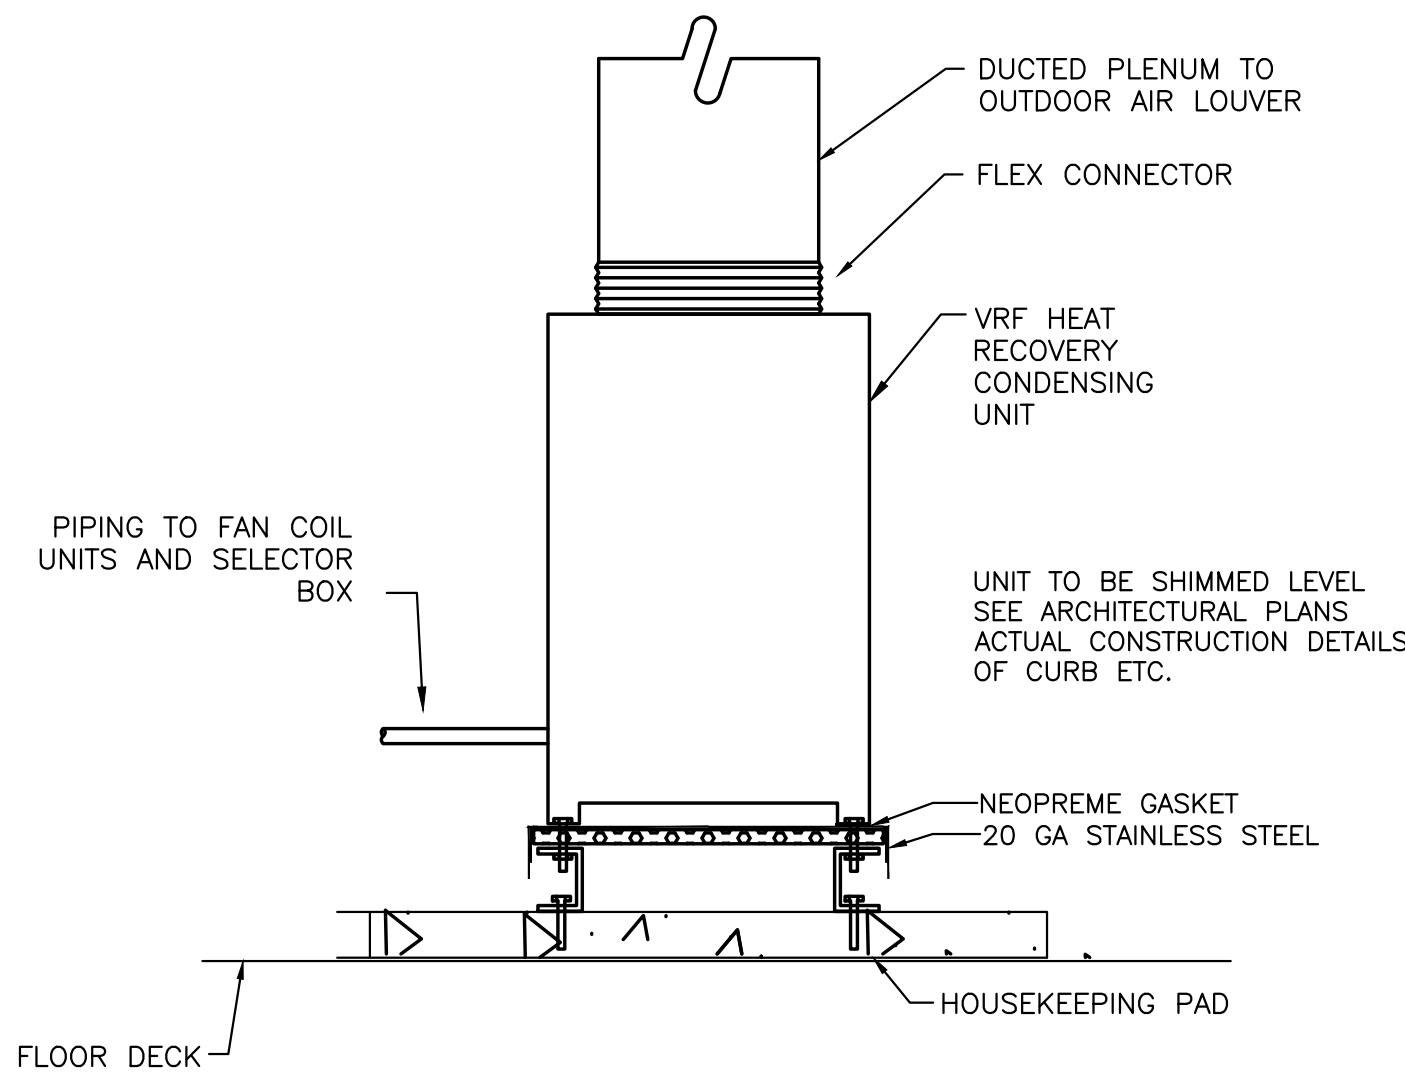


6
M6.10
AIR INTAKE
SCHEMATIC

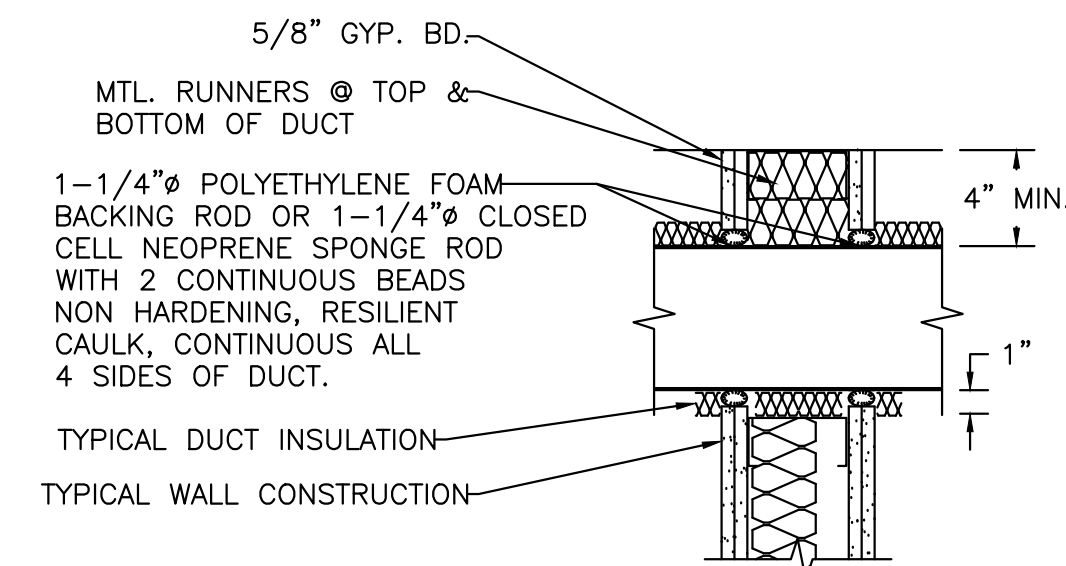

7
M6.10
VRF CONDENSER UNIT INDOOR INSTALLATION
SCALE: DETAIL

DUCT PENETRATION OF DRYWALL CONSTRUCTION
PROVIDE MINIMUM 5" SEPARATION BETWEEN ADJACENT PENETRATIONS

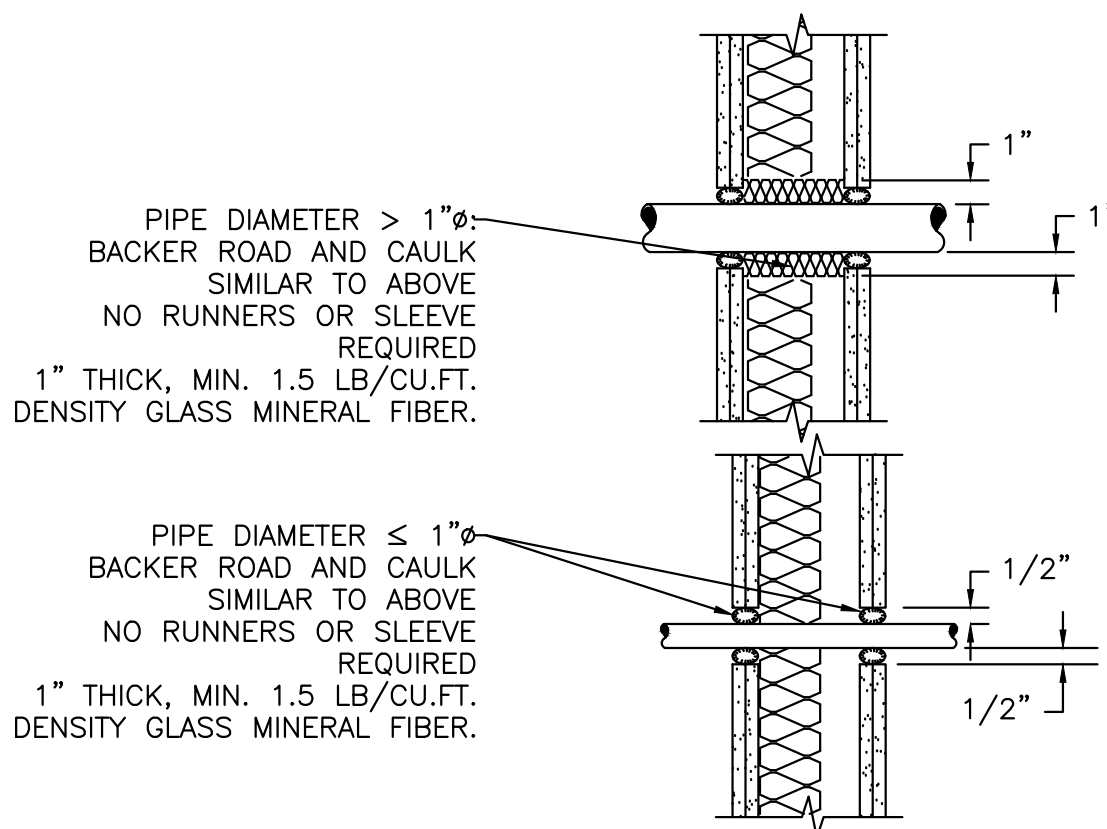

8
M6.10
ACOUSTICAL MECHANICAL PENETRATION
SCALE: DETAIL